




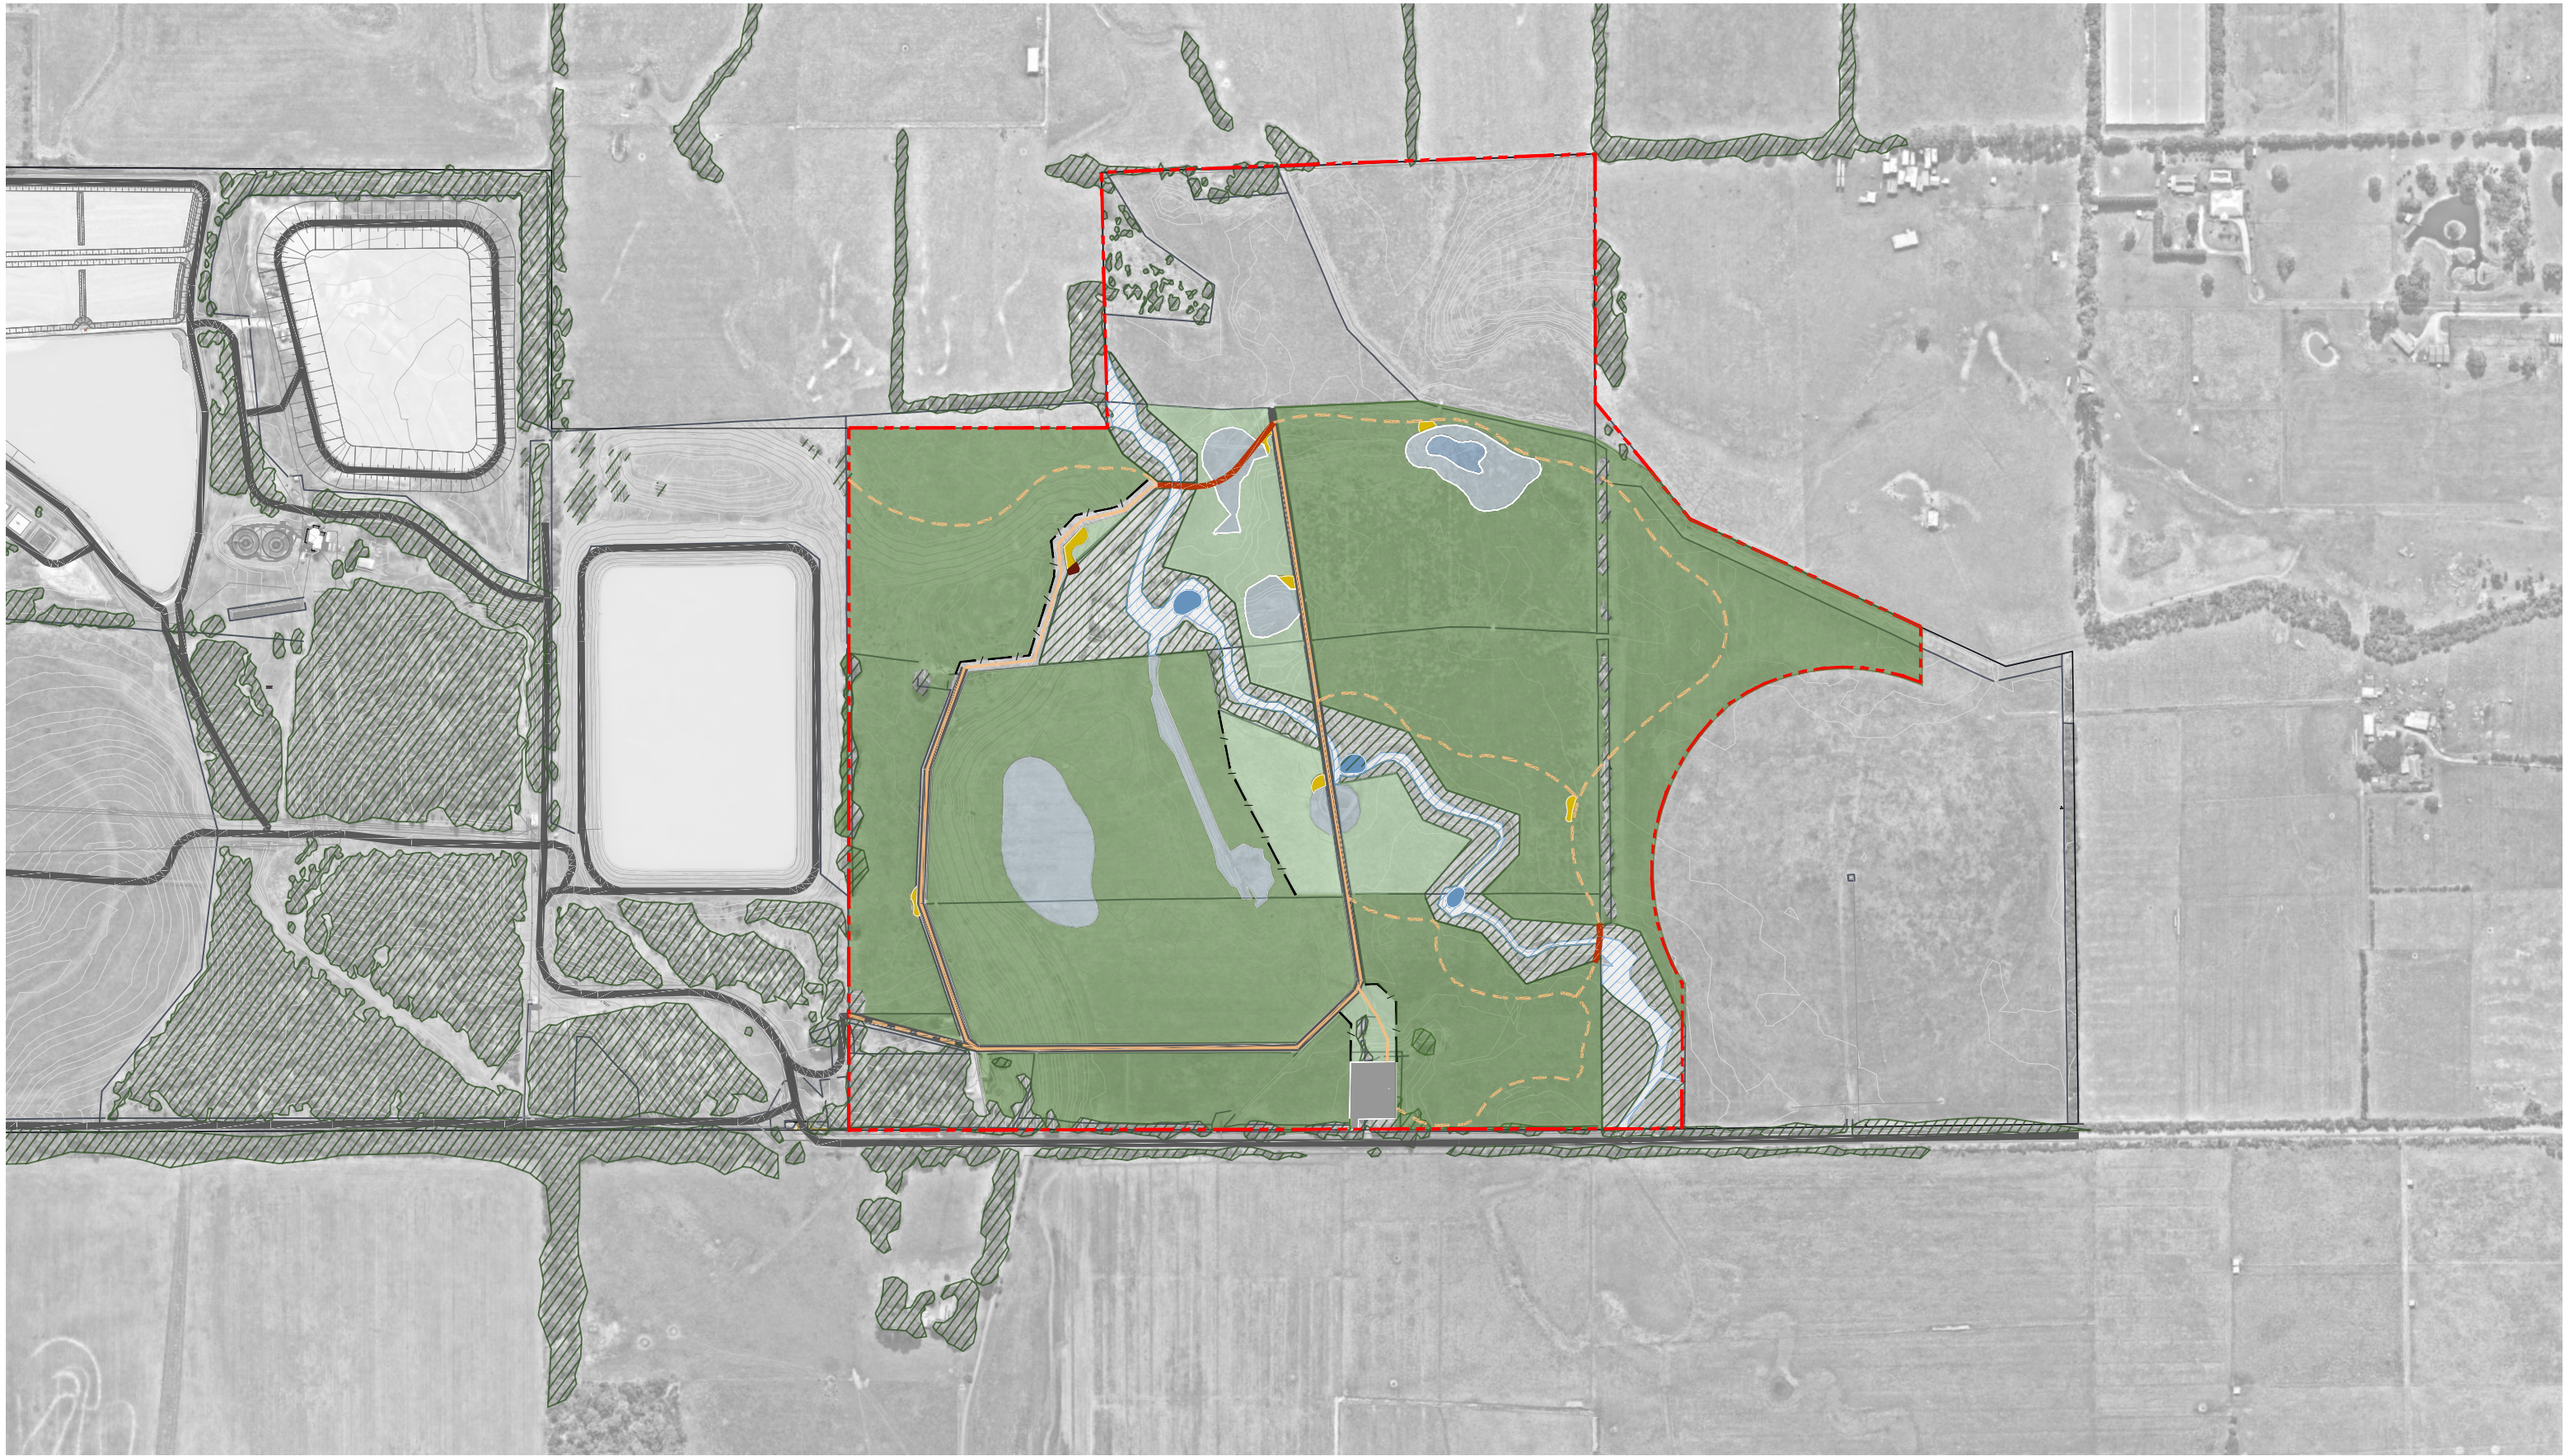


LEGEND

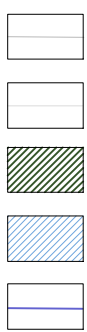

MAJOR CONTOUR
MINOR CONTOUR
EXISTING VEGETATION
EXISTING WATERWAYS
EXISTING FENCE

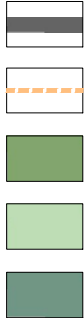

PROPOSED PATH
PROPOSED PEDESTRIAN CIRCULATION
PROPOSED SHORT-TERM REVEGETATION
PROPOSED MEDIUM-TERM REVEGETATION
PROPOSED LONG-TERM REVEGETATION

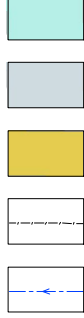

PROPOSED EPHEMERAL PLANTING
PROPOSED LONG-TERM WETLAND
PROPOSED SEATING NODES
PROPOSED FENCE
DRAIN WATERCOURSE



1:5000
SCALE @ A3

