





LEGEND

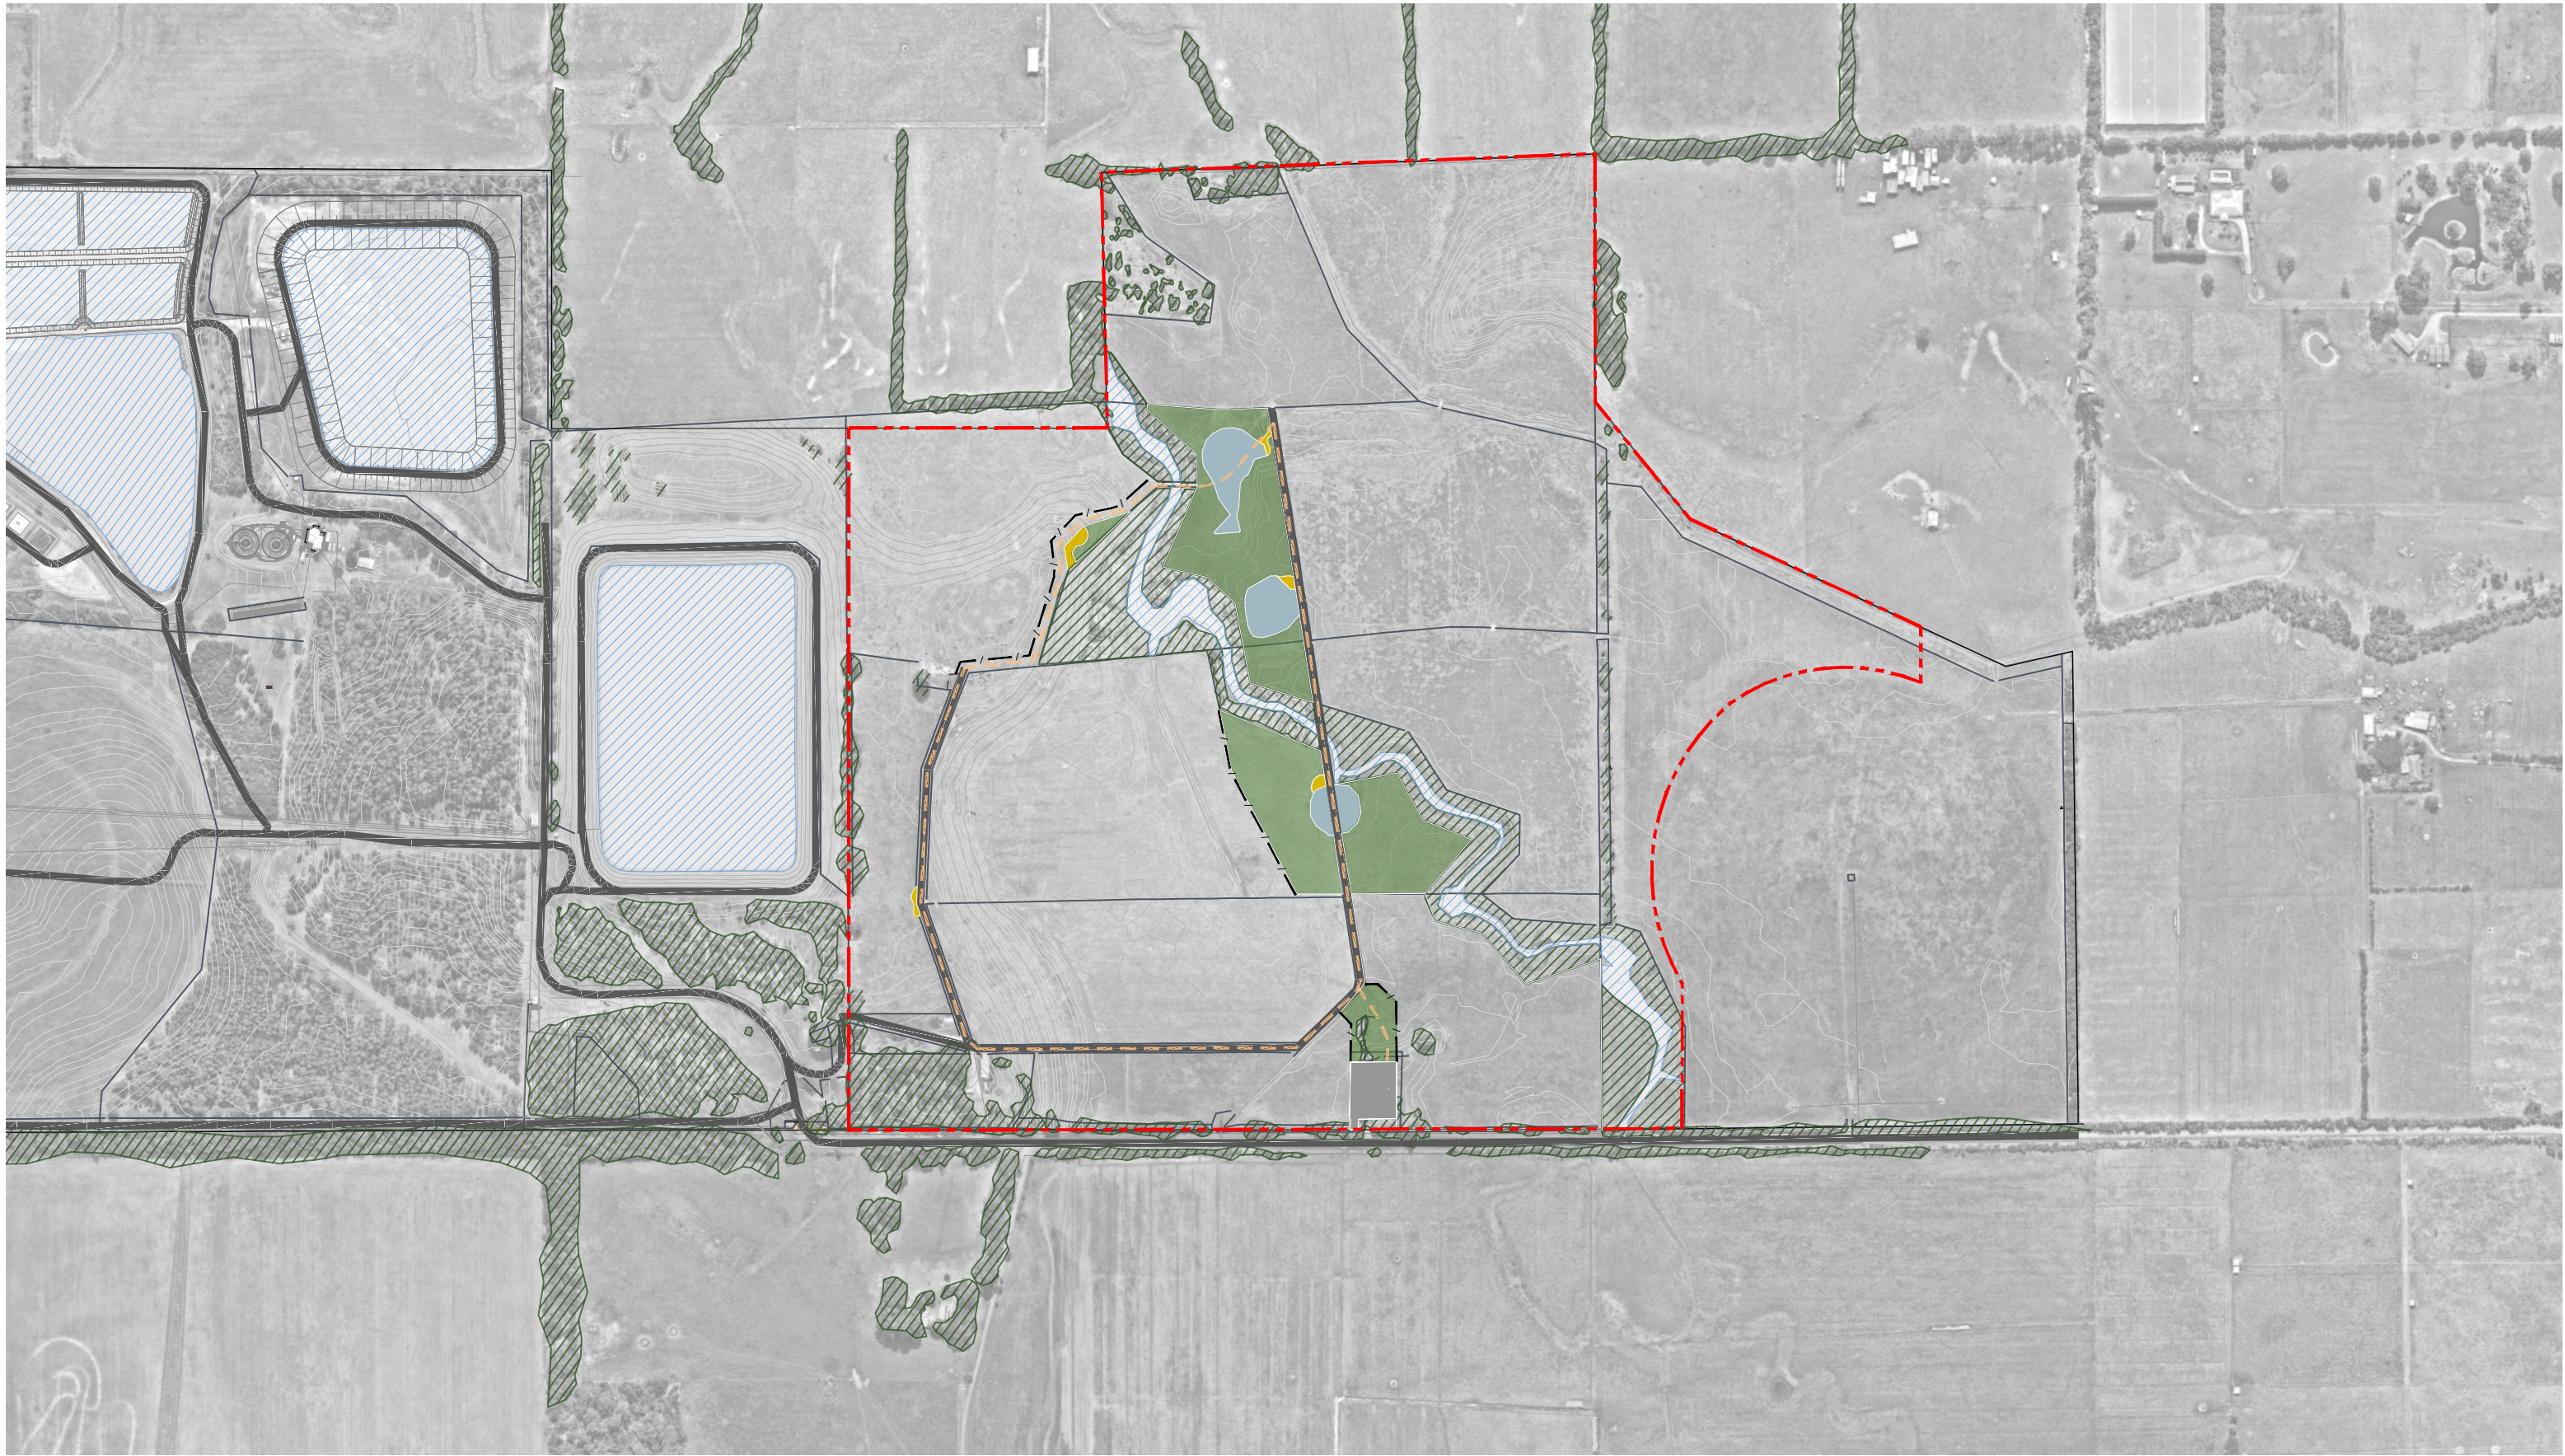


MAJOR CONTOUR
MINOR CONTOUR
EXISTING VEGETATION
EXISTING WATERWAYS
EXISTING FENCE

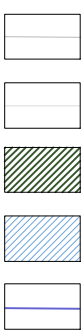

PROPOSED PATH
PROPOSED PEDESTRIAN CIRCULATION
PROPOSED SHORT-TERM REVEGETATION
PROPOSED MEDIUM-TERM REVEGETATION
PROPOSED LONG-TERM REVEGETATION




PROPOSED EPHEMERAL PLANTING
PROPOSED LONG-TERM WETLAND
PROPOSED SEATING NODES

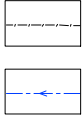

PROPOSED FENCE
DRAIN WATERCOURSE



1:5000
SCALE @ A3

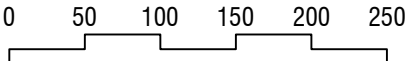

MGA 94
ZONE ##